


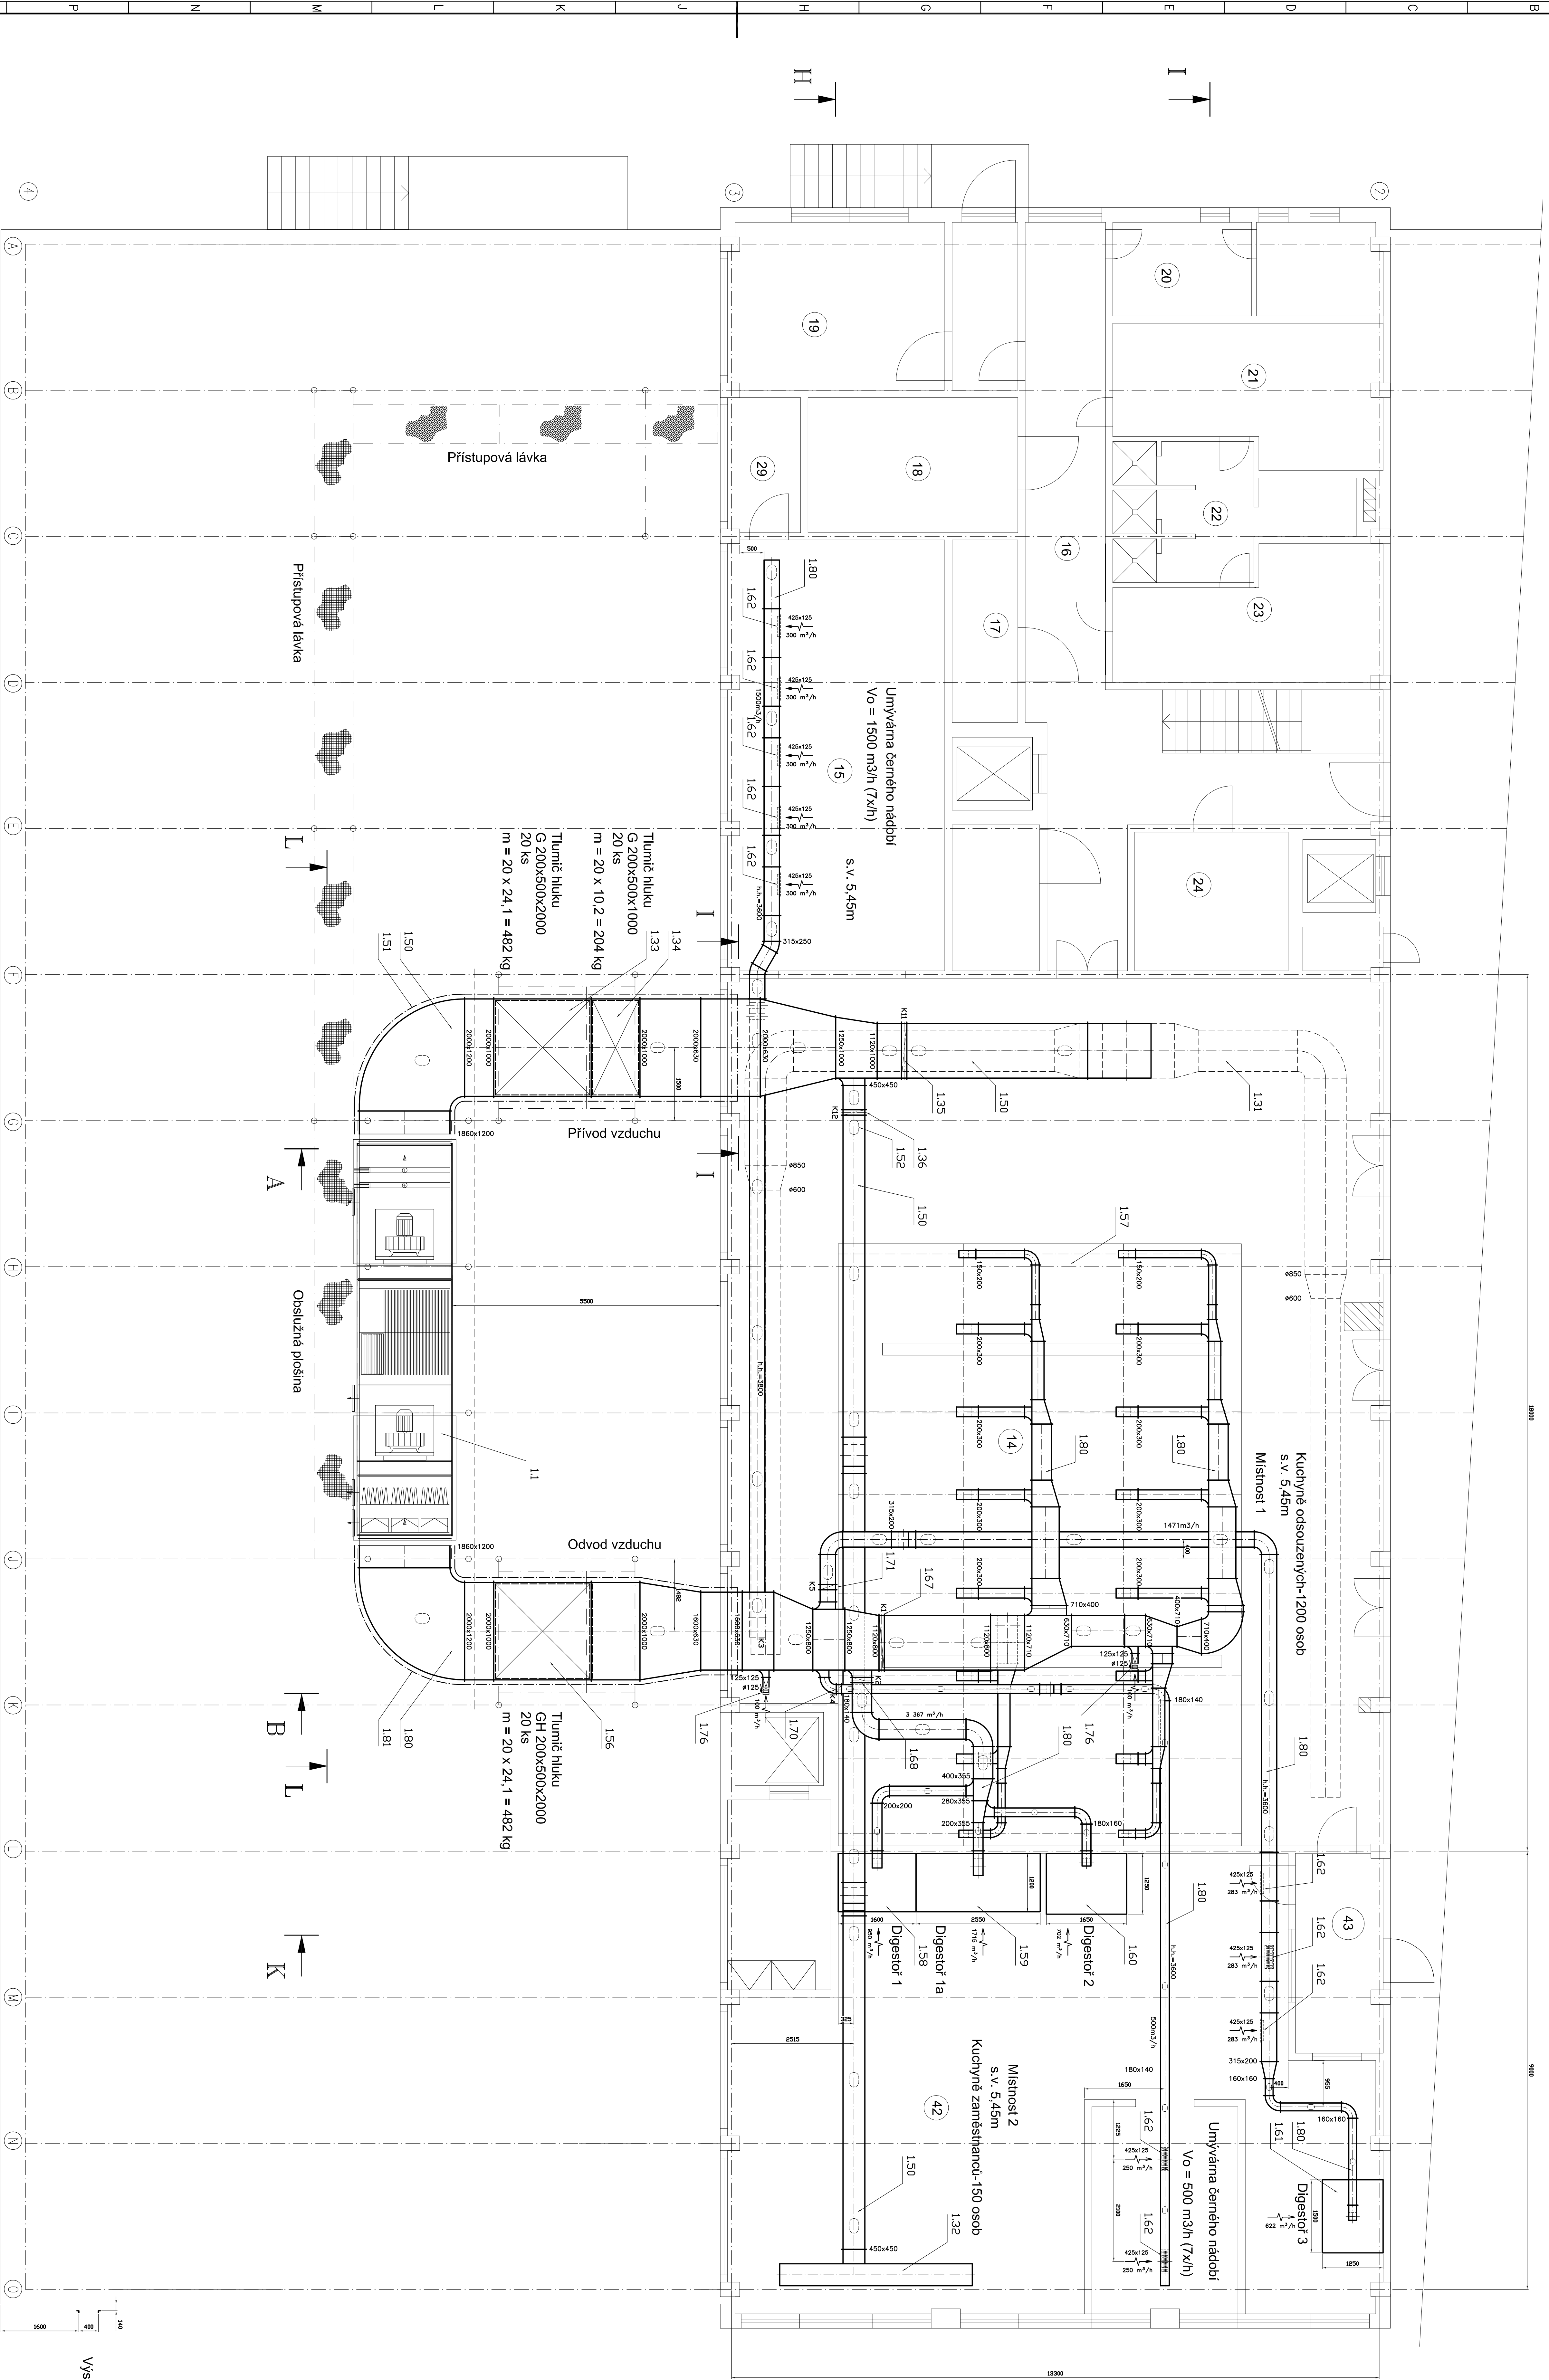

Výstupní žebřík na střechu

POZNÁMKA:

Kontrolní a revizní otvory na potrubí odvodu vzduchu jsou zobrazeny pouze řezy, s ohledem na jejich polohu. Kontrolní a revizní otvory na odvodním potrubí umístit s ohledem na vodorovné provedení potrubí do bočních stěn potrubí.

INDEX		ZMĚNA		DATUM		JMÉNO		PODPIS	
