


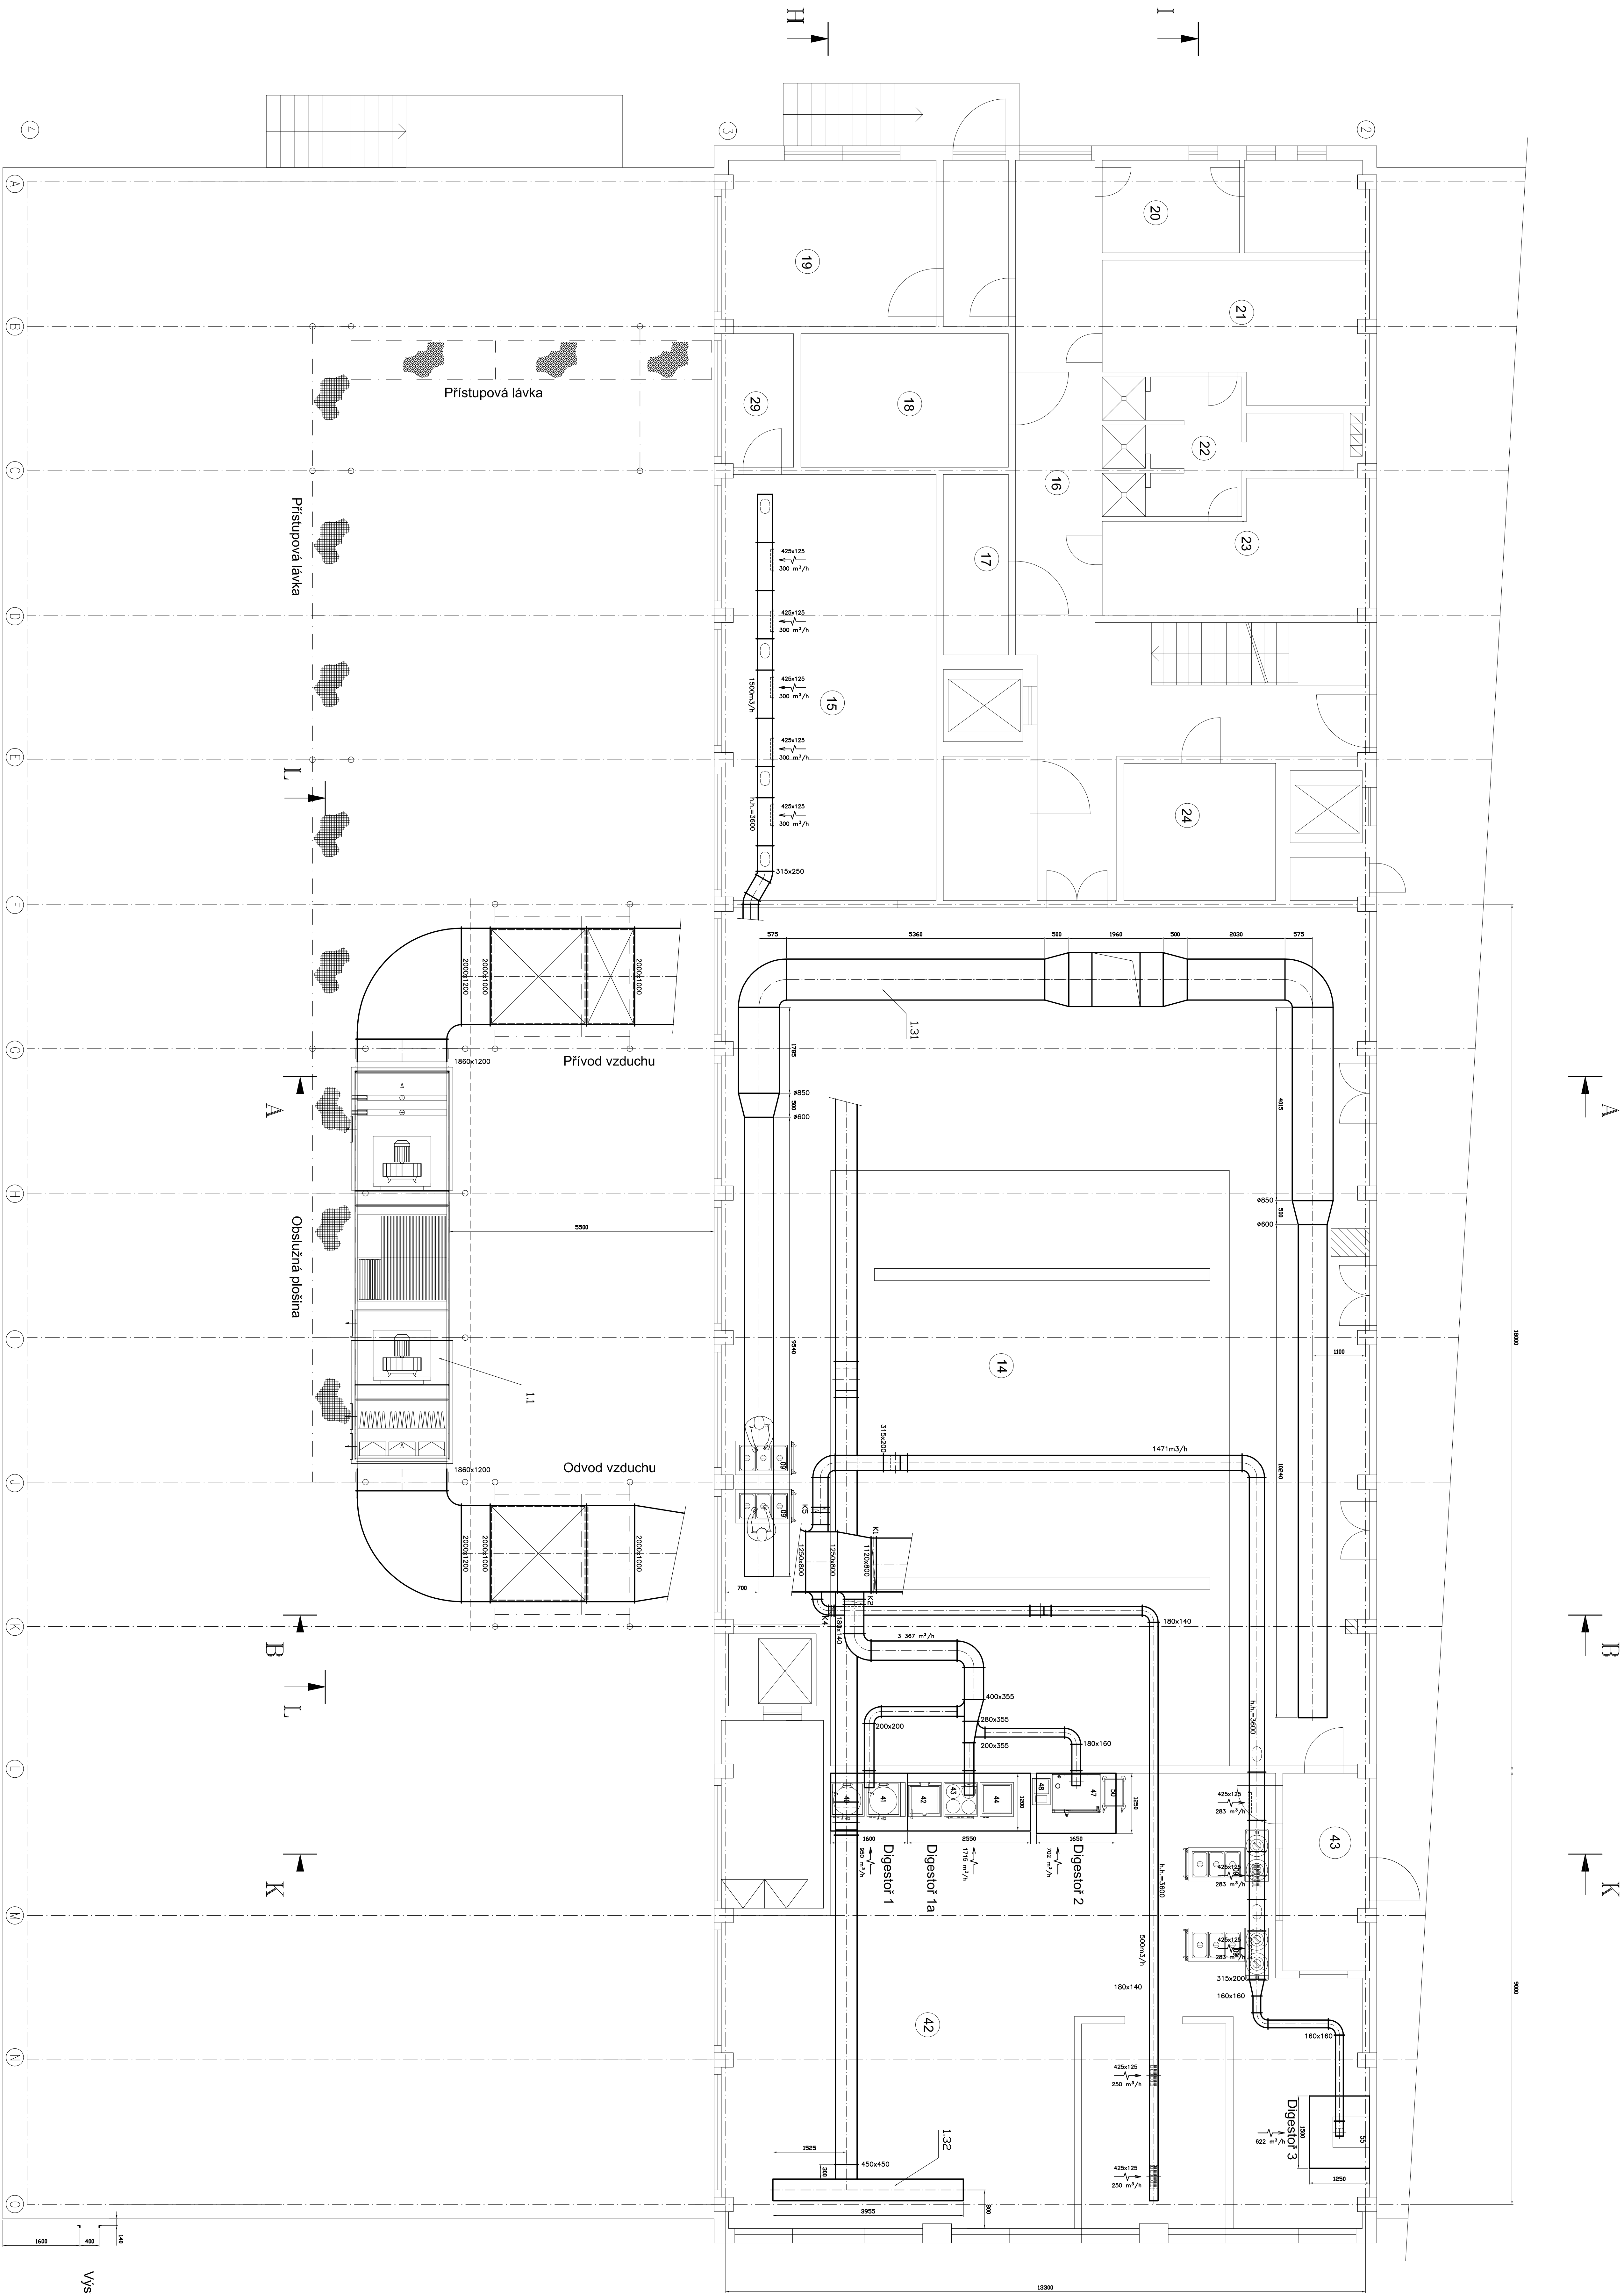

Výstupní žebřík na střechu

INDEX		ZMĚNA		JMĚNO		PODPIS	
