




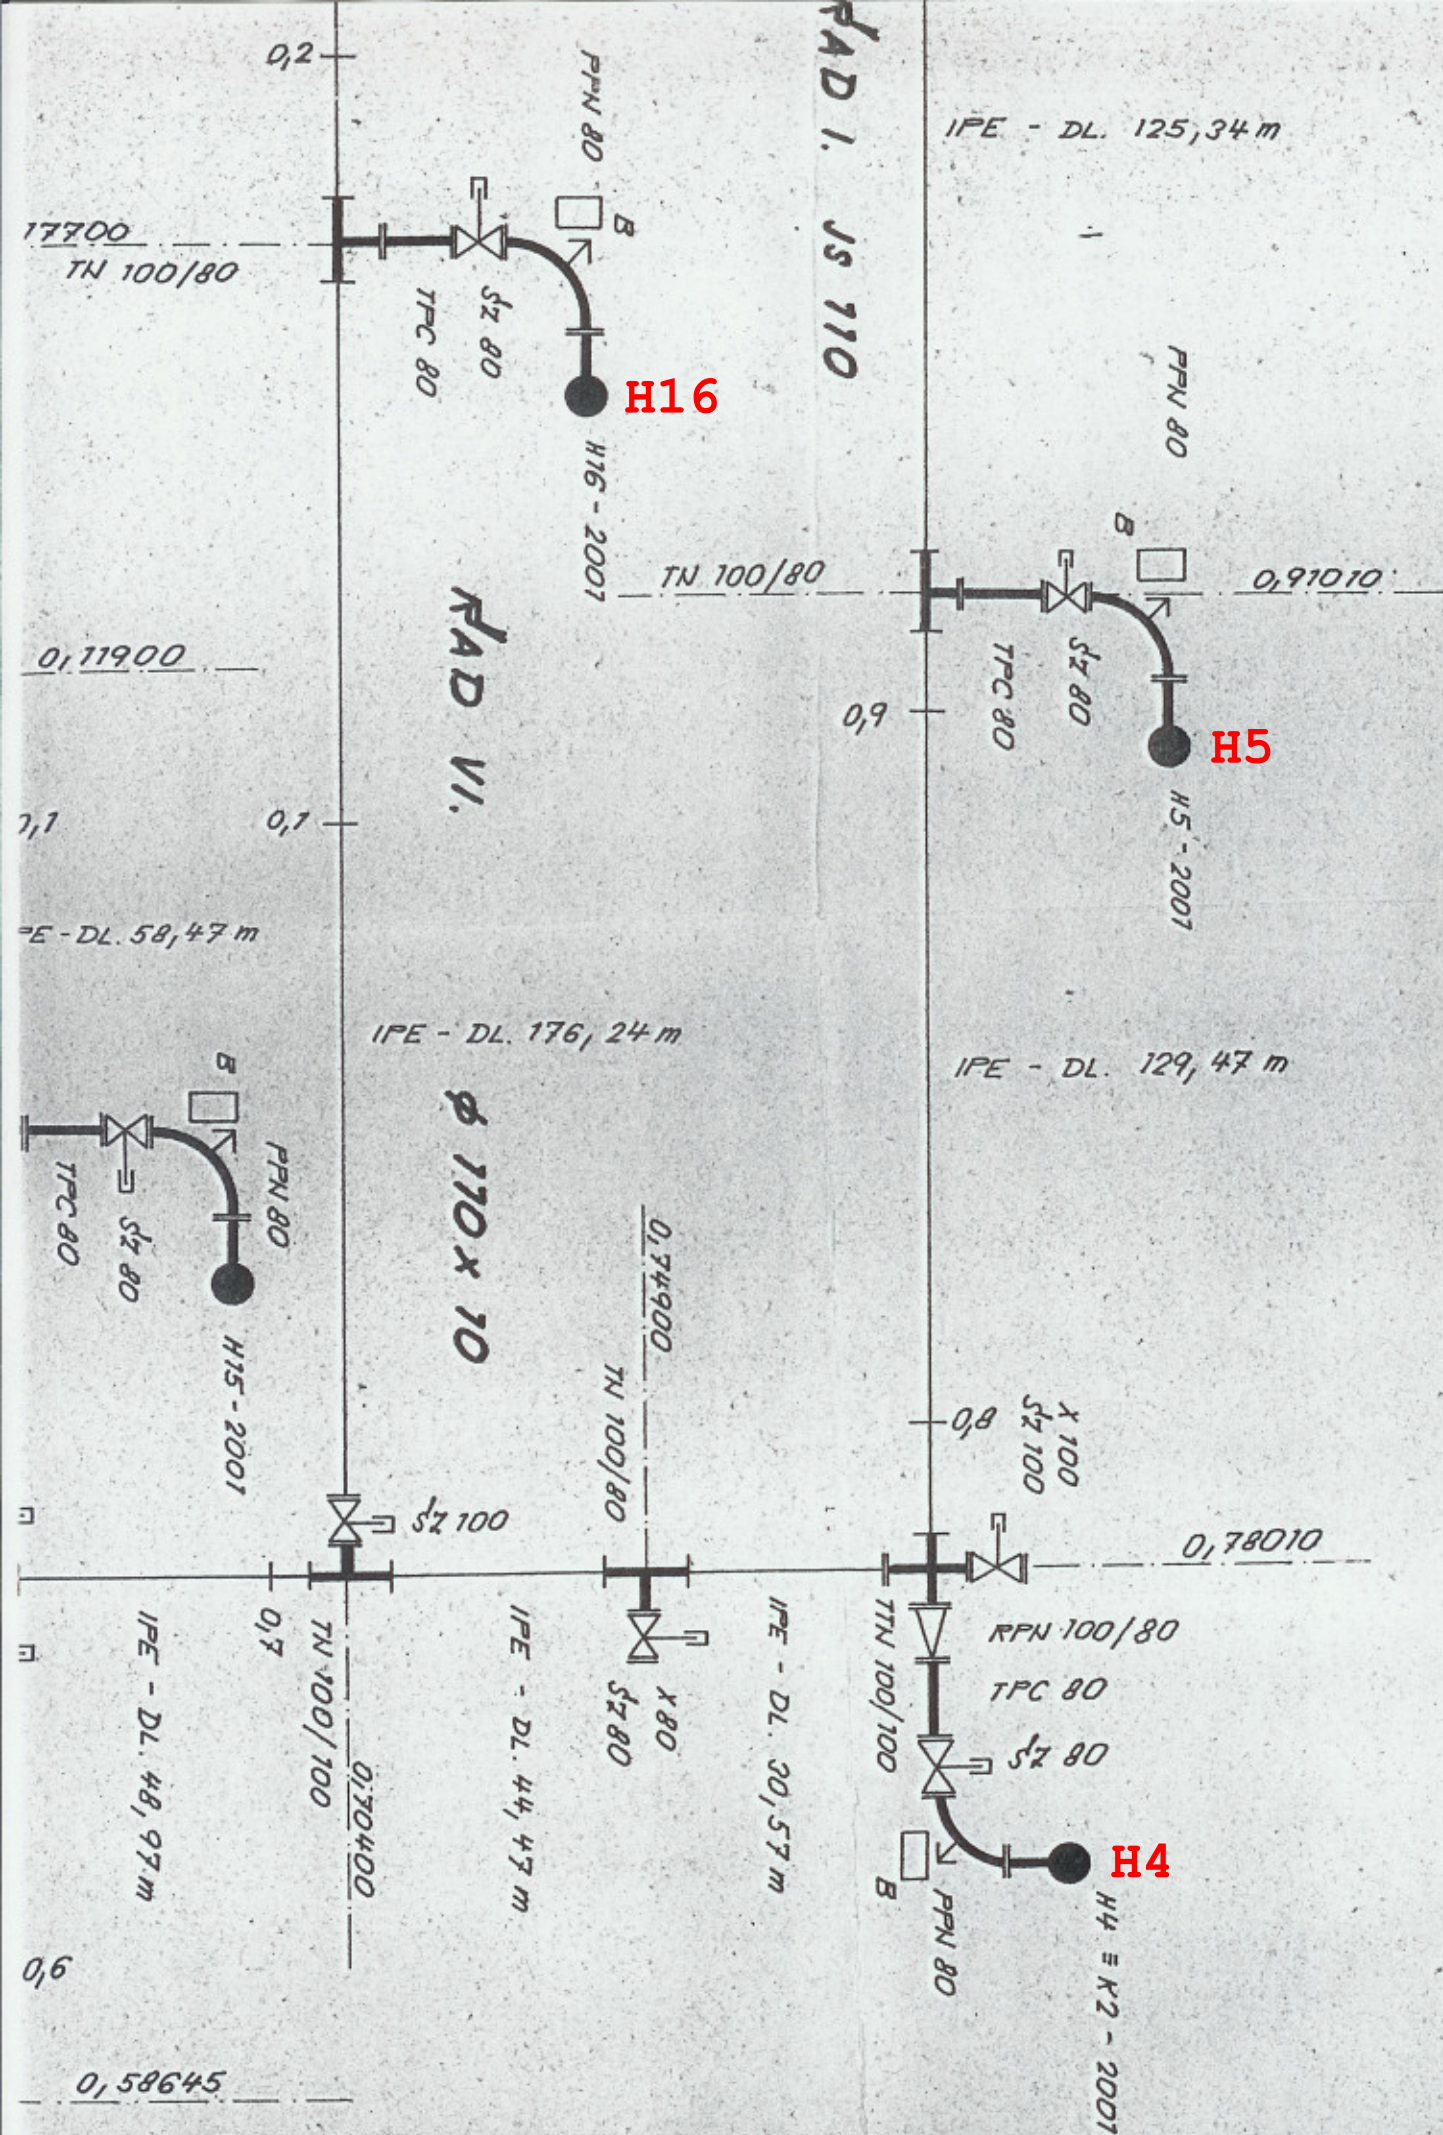

SCHÉMA

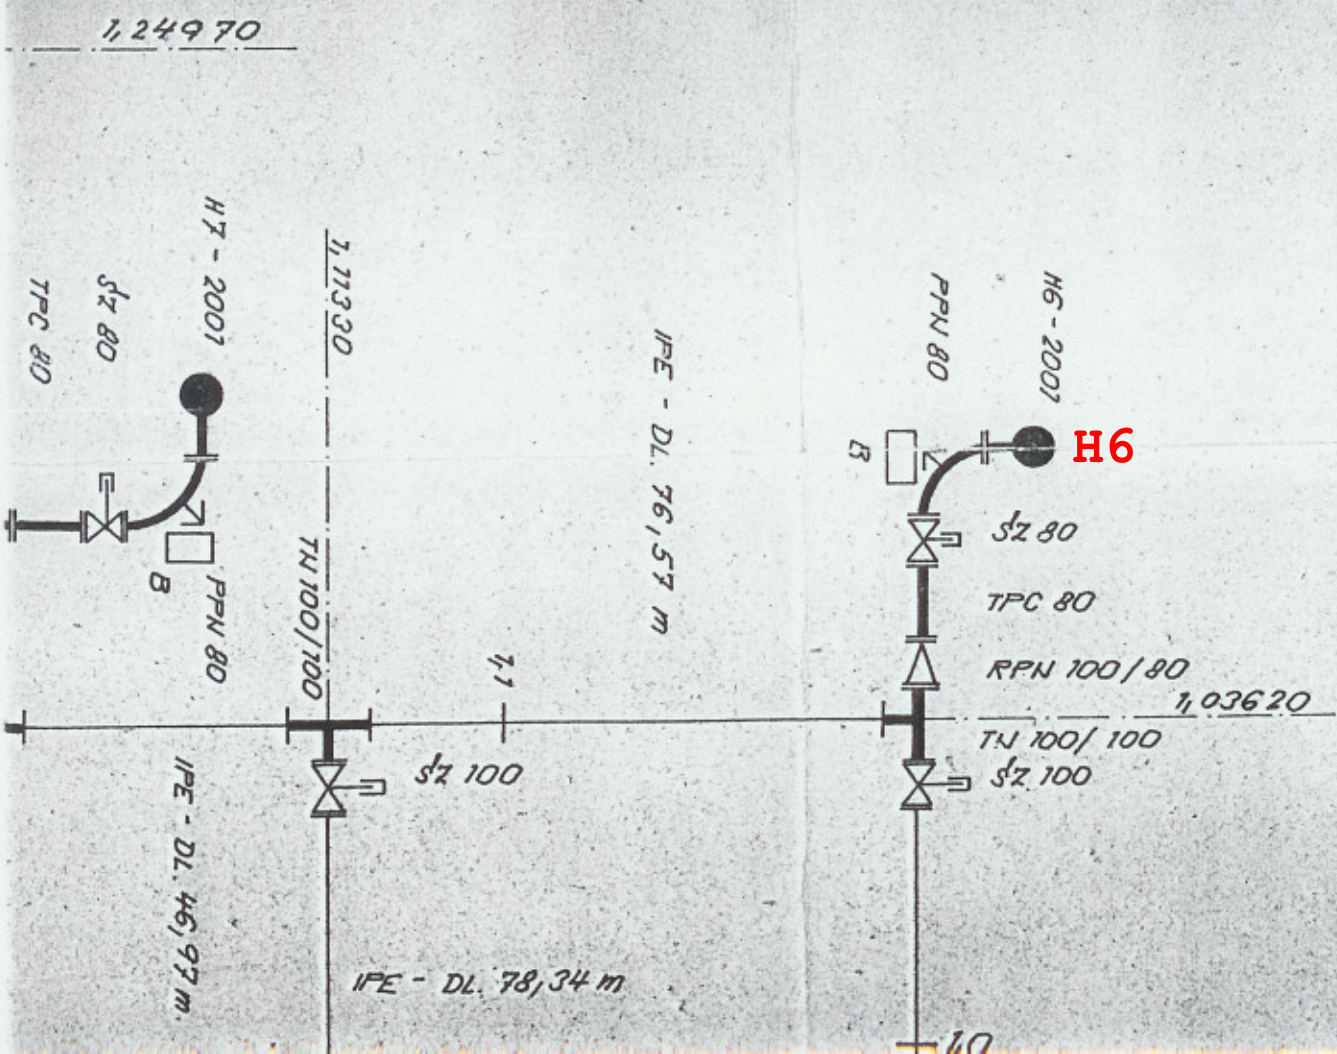

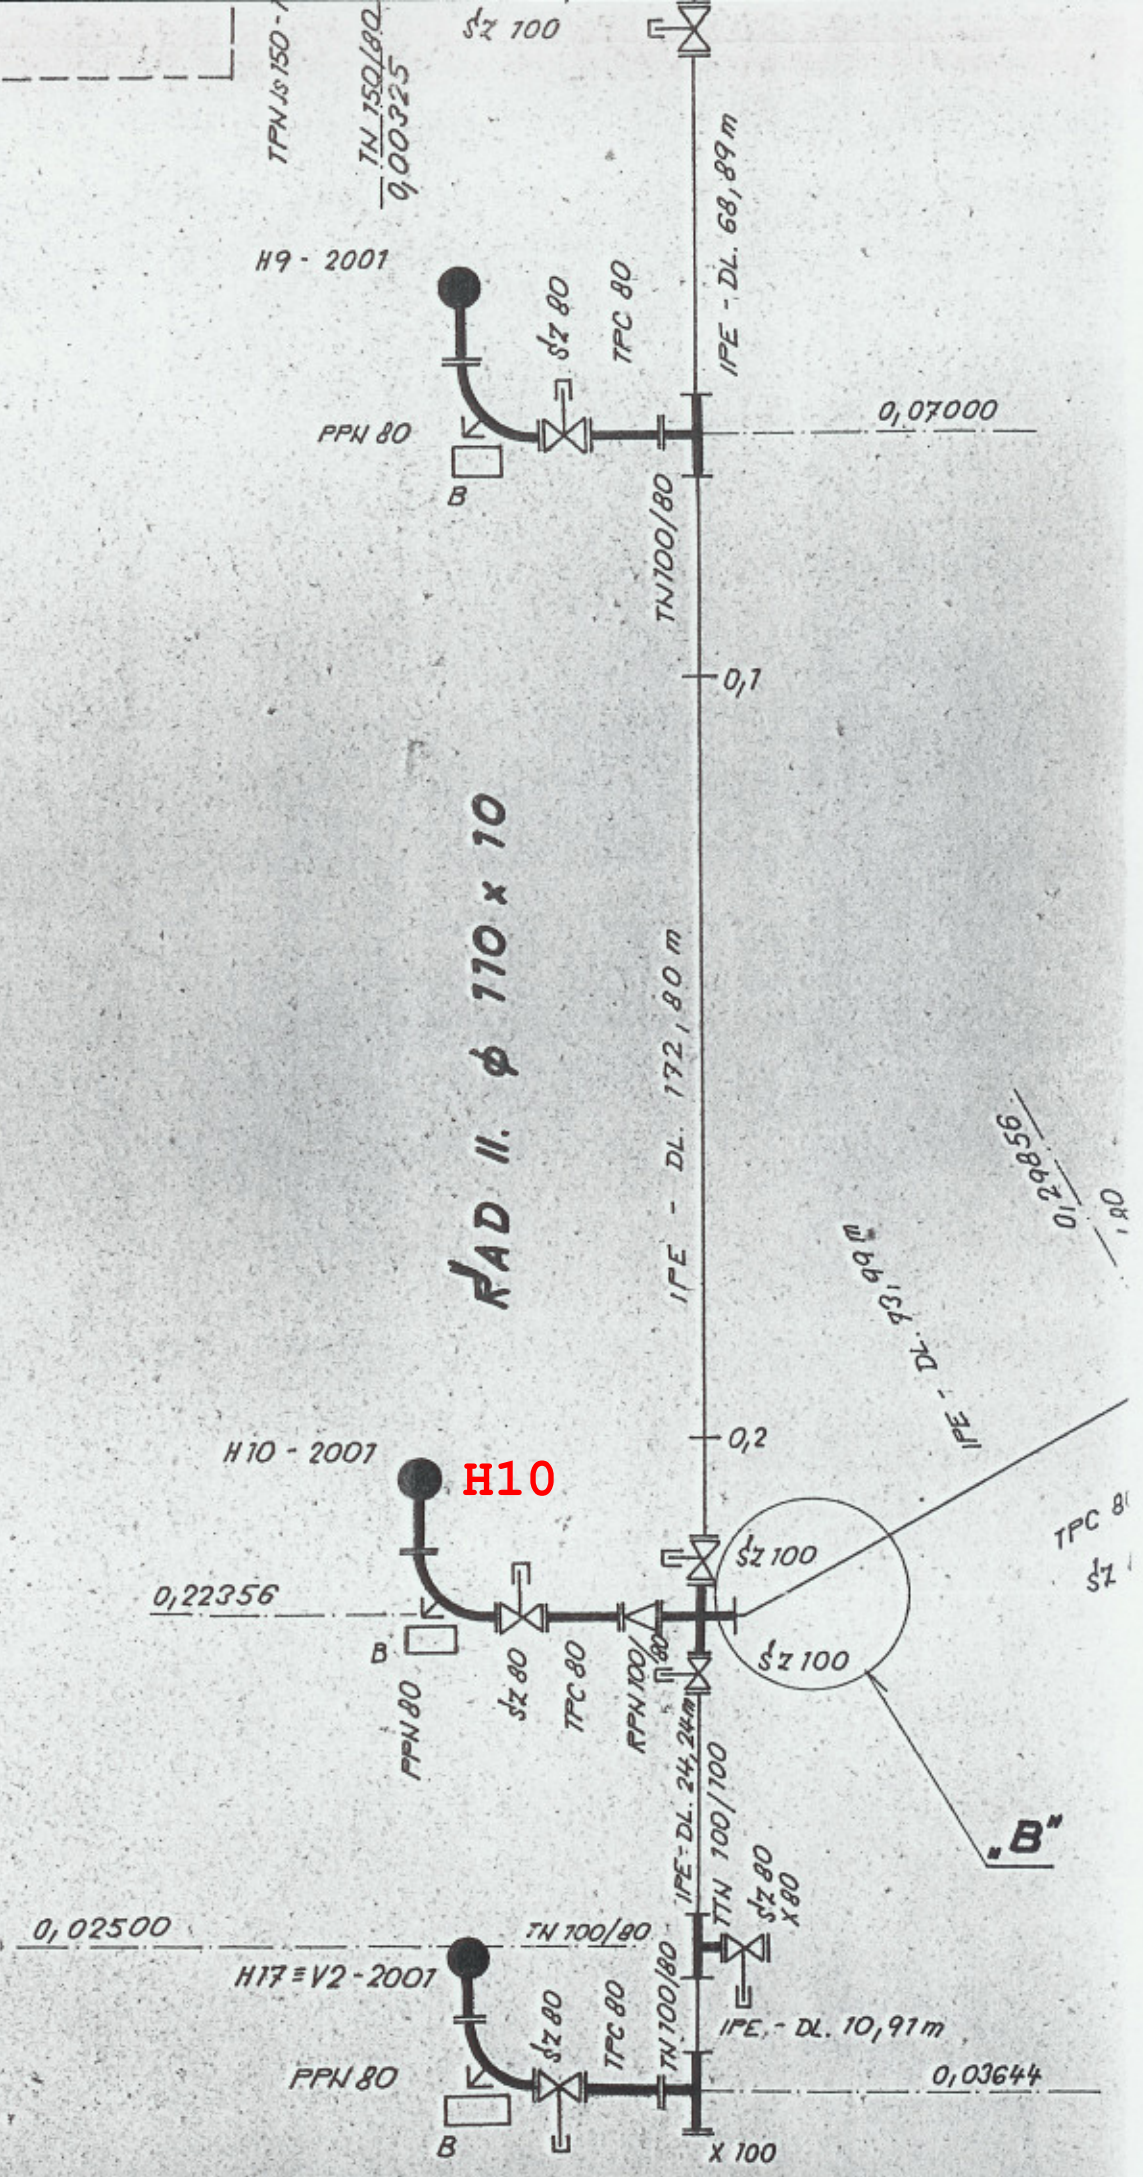

TPN 150 - 1

TN 150/80

9,00325

$\text{sz } 100$