




AXONOMETRIE ROZVODU

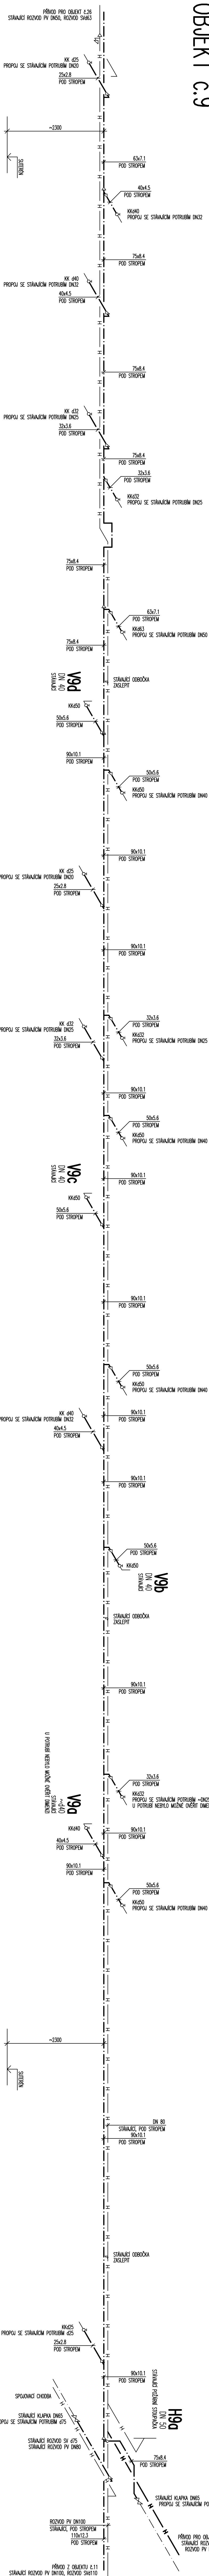

AXONOMETRIE ROZVODU

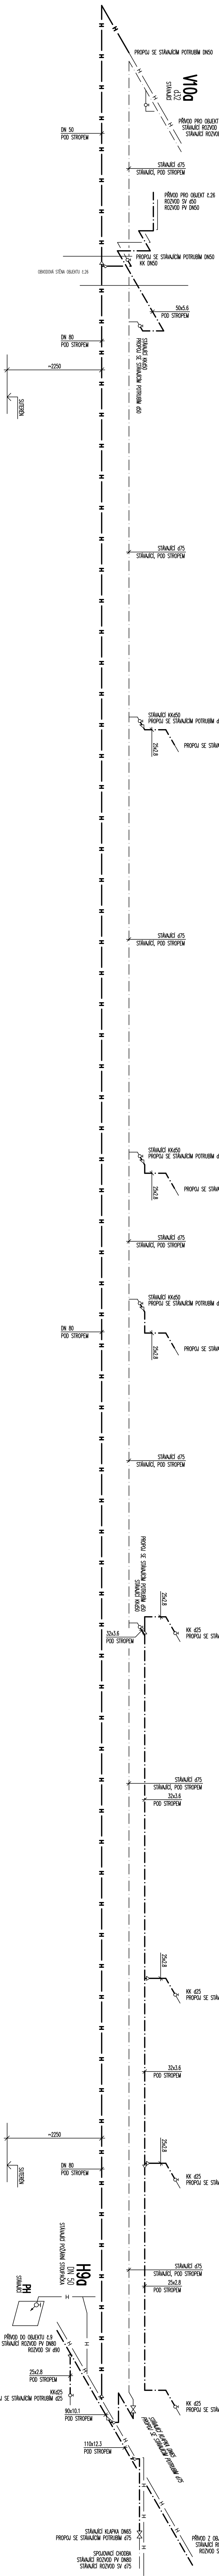

AXONOMETRIE ROZVODU

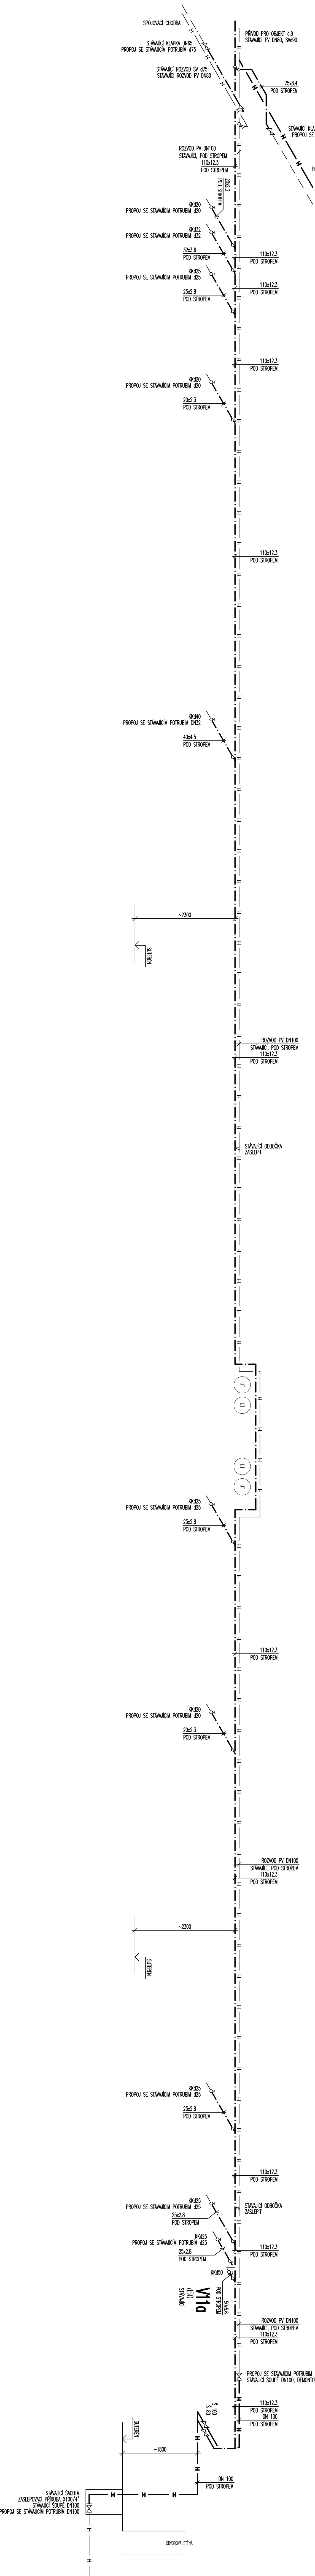

POKYNY PRO MONTÁŽ

- [illegible]

LEGENDA

- | | |
|---------------------------|--------------------|
| — . — . — . — . — | NOVÝ ROZVOJ STUDIE |
| — H — — H — | NOVÝ ROZVOJ POŽAR |
| — . — . — . — . — | STANOVÍ ROZVOJ |

[illegible]